




SOUTH SIDE ELEVATION

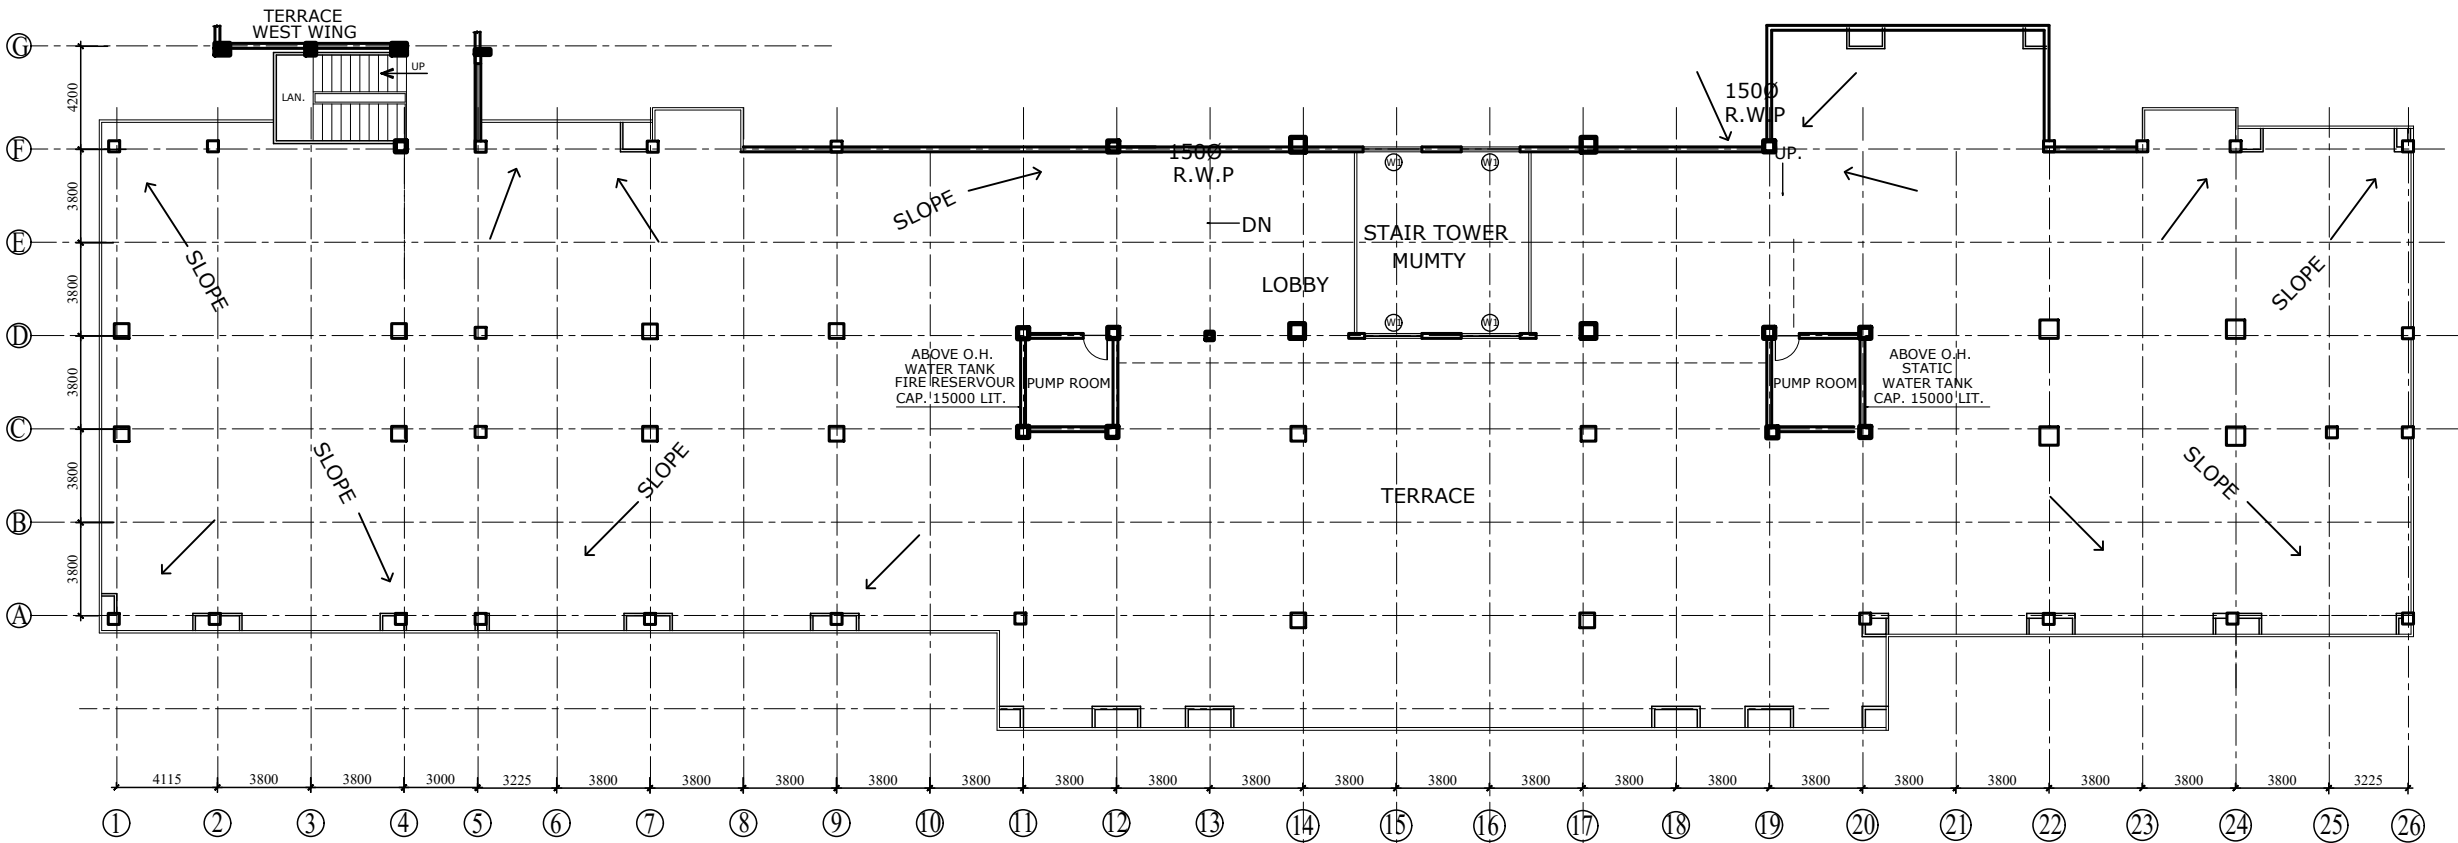

TERRACE FLOOR PLAN

CONTENTS OF SHEET		
TERRACE FLOOR PLAN, SOUTH SIDE ELEVATION OF JAWHARLAL NEHRU ENGINEERING COLLAGE BUILDING.		
STAMP & DATE OF APPROVAL OF PLANS		
DESCRIPTION OF PROPOSAL & PROPERTY		
MGM'S JAWHARLAL NEHRU ENGINEERING COLLEGE BUILDING ON EDUCATIONAL PLOT, CIDCO TOWN CENTER , NEW AURANGABAD FOR MAHATMA GANDHI MISSION TRUST.		
SIGN OF THE OWNERS		NORTH
ER. A. N. KADAM SECRETARY, MGM		
NAME OF THE OWNERS		
MAHATMA GANDHI MISSION TRUST.		
NAME, SIGN, ADDRESS OF ARCHITECTS		
space forum architects pvt. ltd.  173, NANDANVAN COLONY CANTONMENT, AURANGABAD 431002 - TEL:- 0240-2370113		
DATE : JAN 2024	PROJ. NO.	DRG. NO
SCALE - 1:100	MGMH - 04	1.10