


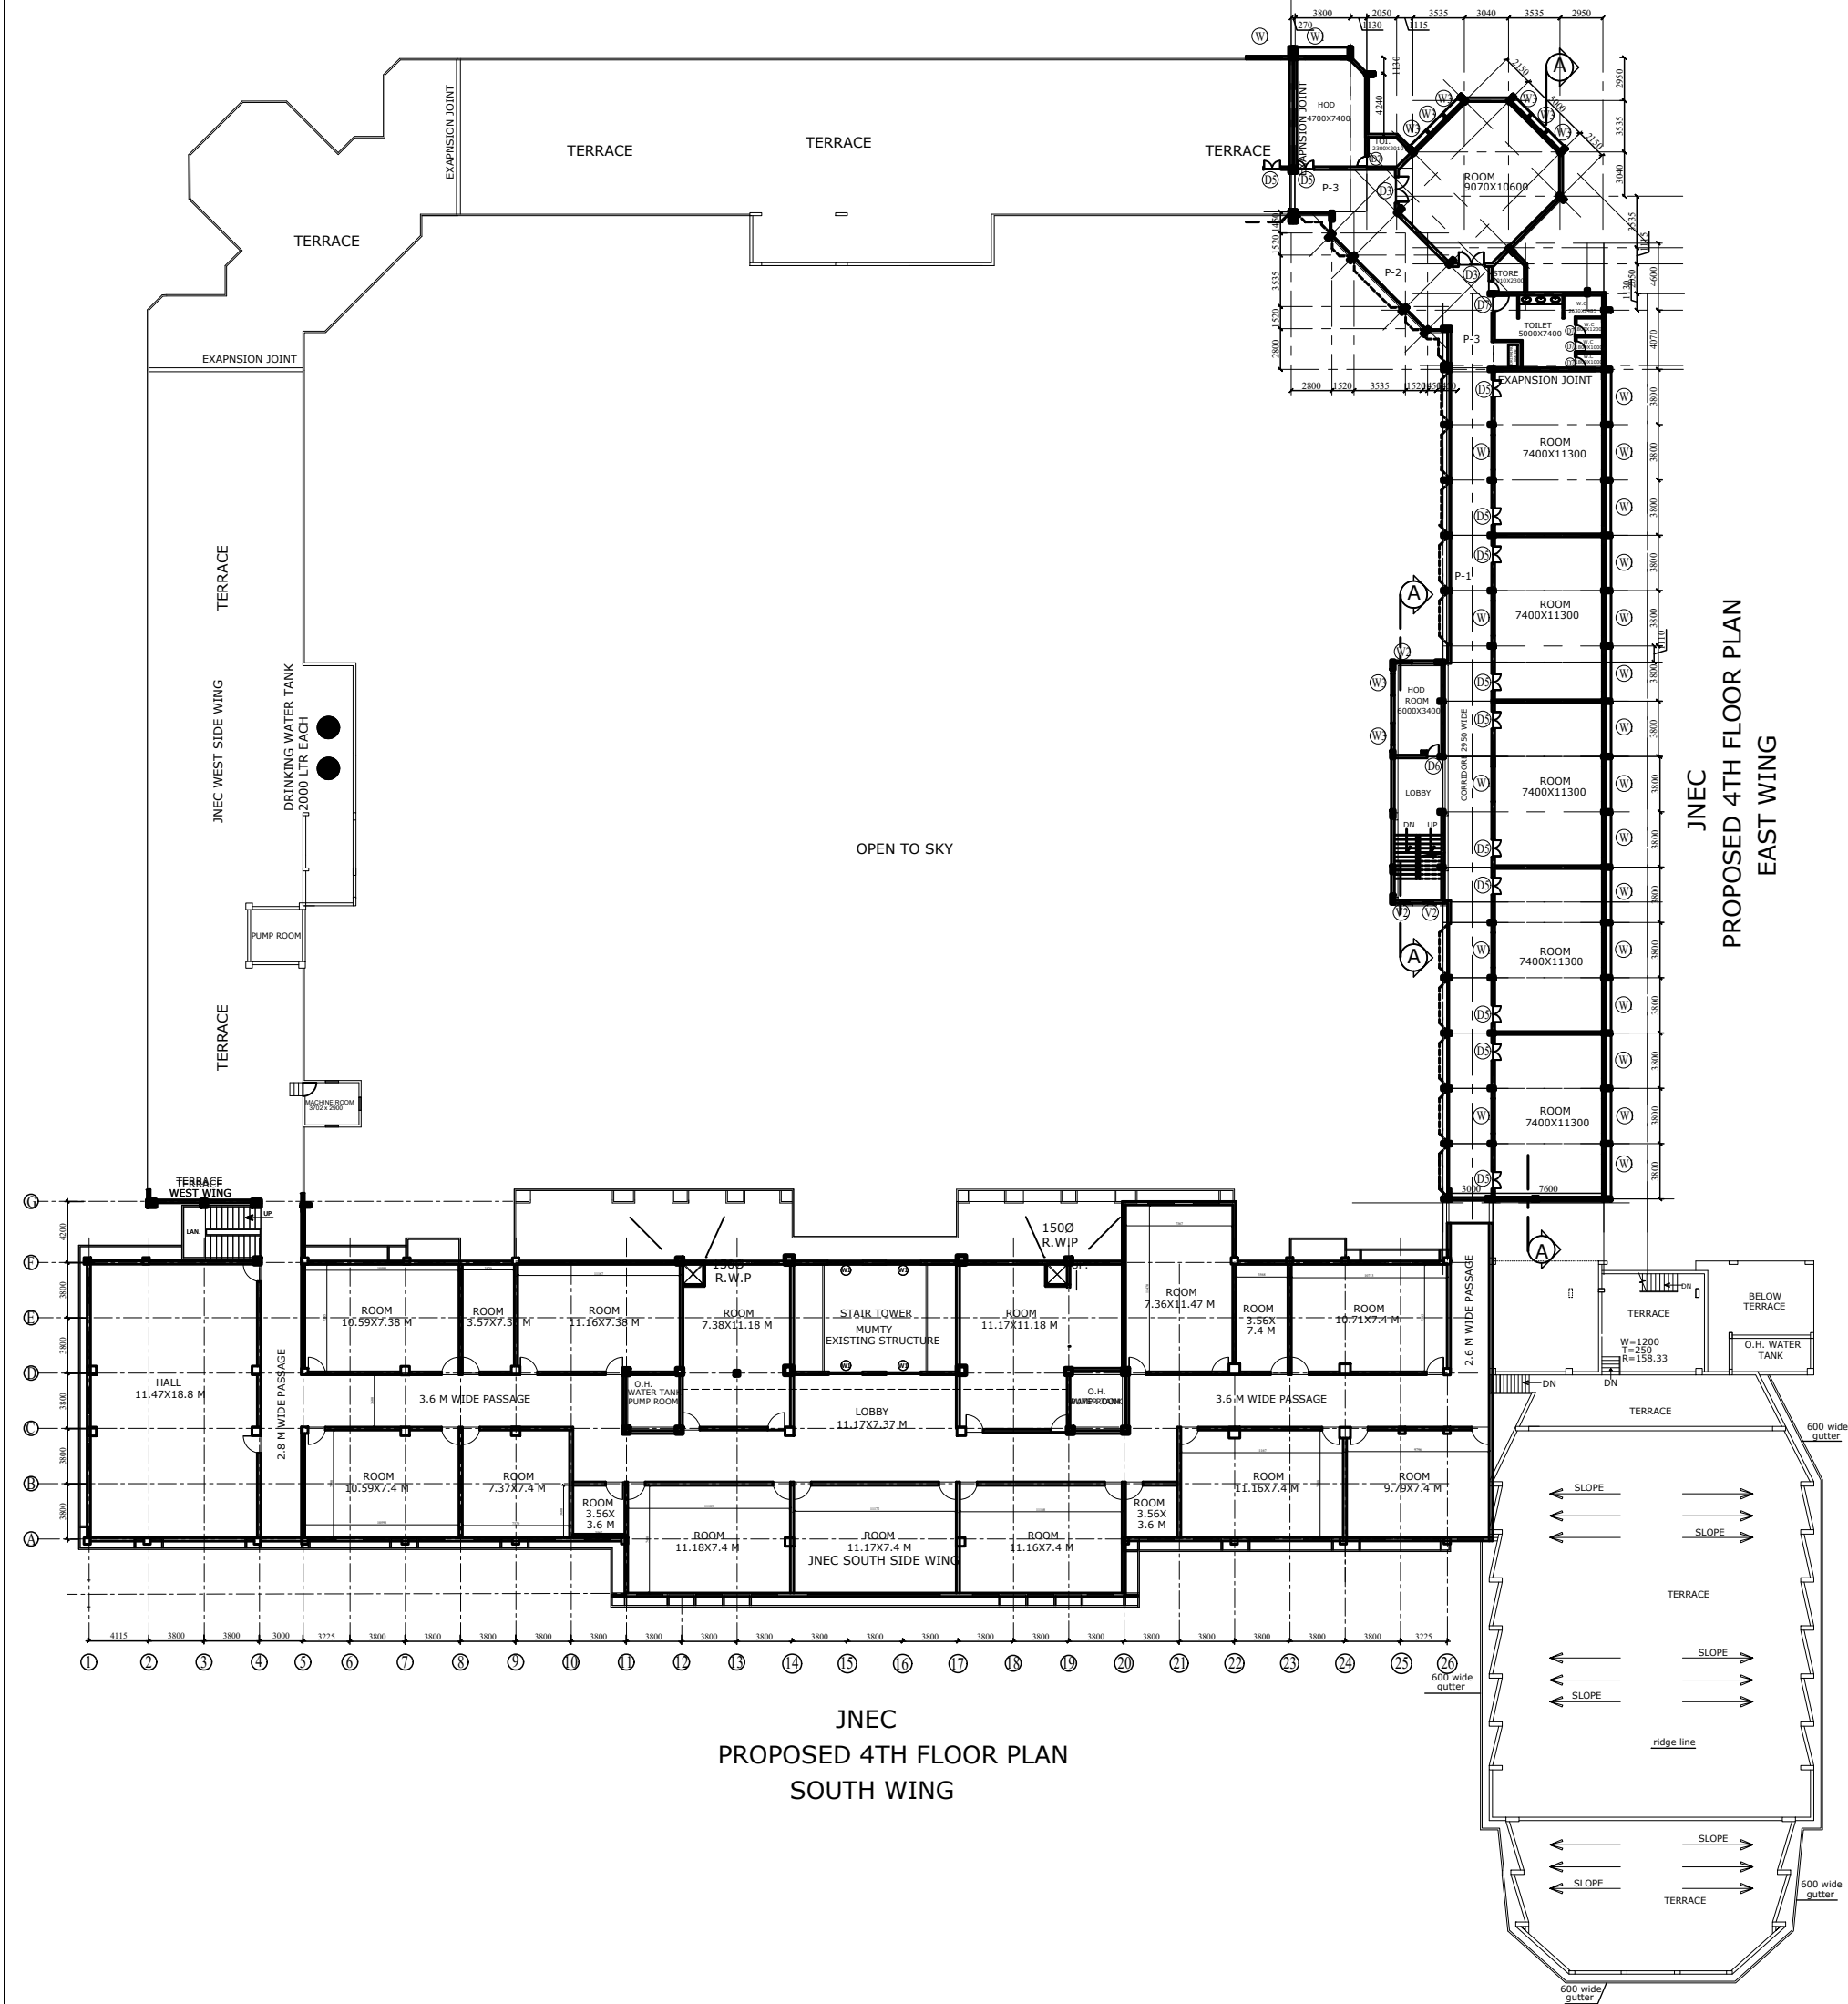

ISSUED TO		DATE	NO. OF PRINTS
REV	DATE	DISCRIPTION	
space forum architects pvt. ltd.			
		114, ARNIYA PLAZA 27/2, MANORMAGANJ INDORE- 452001 TEL:- 0731-2494930	
JOB TITLE			
PROPOSED 4TH FLOOR OVER JNEC EAST AND SOUTH WING EDUCATIONAL PLOT, TOWNCENTER, CIDCO,NEW AURANGABAD FOR MAHATMA GANDHI MISSION TRUST.			
SHEET TITLE			
FLOOR PLAN			
DEALT BY.		NORTH	
CHECKED BY.		N	
SCALE	1:100		
DATE	JAN 2024		
DRG. NO.	A.3.02		