


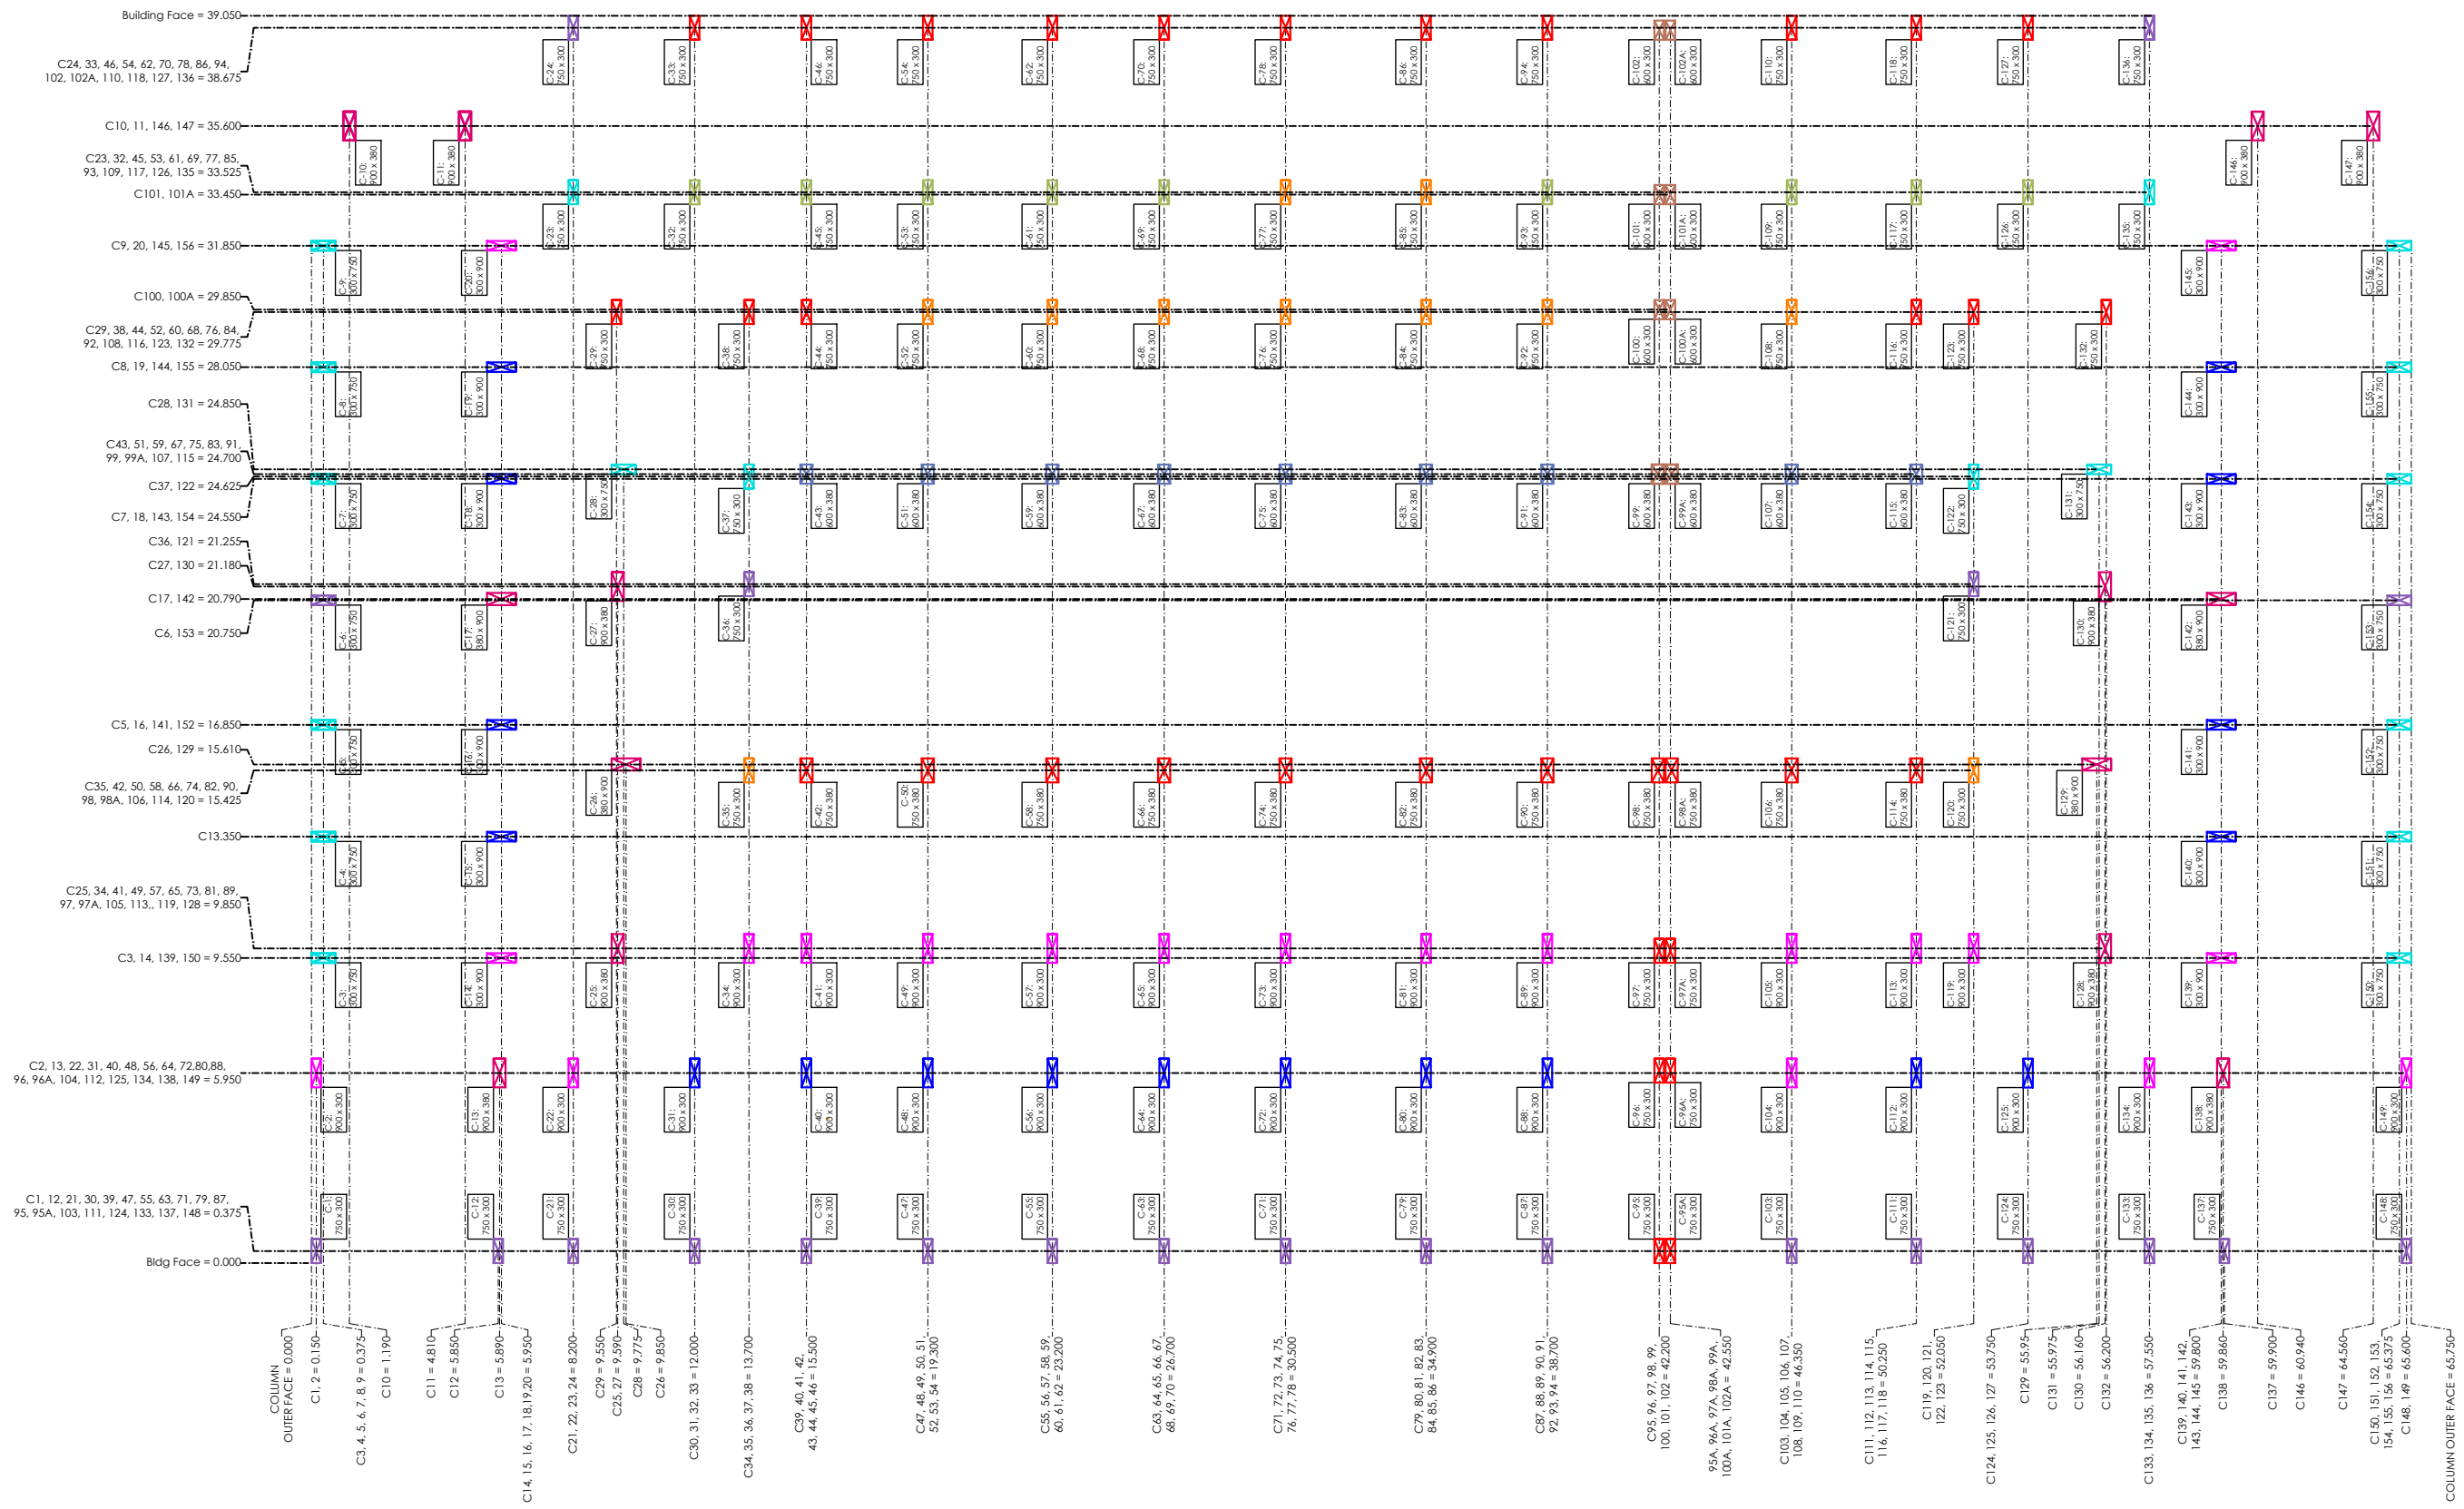

BOYS' HOSTEL CENTRE-LINE PLAN

1. DO NOT MEASURE THE DRAWING PRINTS.
2. ONLY WRITTEN DIMENSIONS TO BE FOLLOWED.
3. LEVELS AND MARGINAL DIMENSIONS COULD VARY AS PER SITE CONDITIONS
4. ELEVATION DETAILS NOT SHOWN RIGHT NOW.

STAMP FOR EXECUTION:

REVISIONS		
NO.	DATE	DETAILS
1	28/11/2023	Grid no 25-29
2		
Date: 20.11.23		Dwg: P.F. C-01
Copy to:		Revision:

CENTER-LINE DIMENSIONS

Prop. construction of BOYS' HOSTEL at Gut no: 297, MGM Hills, Gandneil, Chh. Sambhajinagar, For: Mahatma Gandhi Mission

Owner Sign:

BUILDING 01: BOYS' HOSTEL

Pallavi Kulkarni & Associates
KSHITEEJ GROUP
Architects, Engineers & Interior Designers.
Cell: 9422701215 mail: pallavi_kshiteejgroup@yahoo.in