


SOUTH SIDE ELEVATION

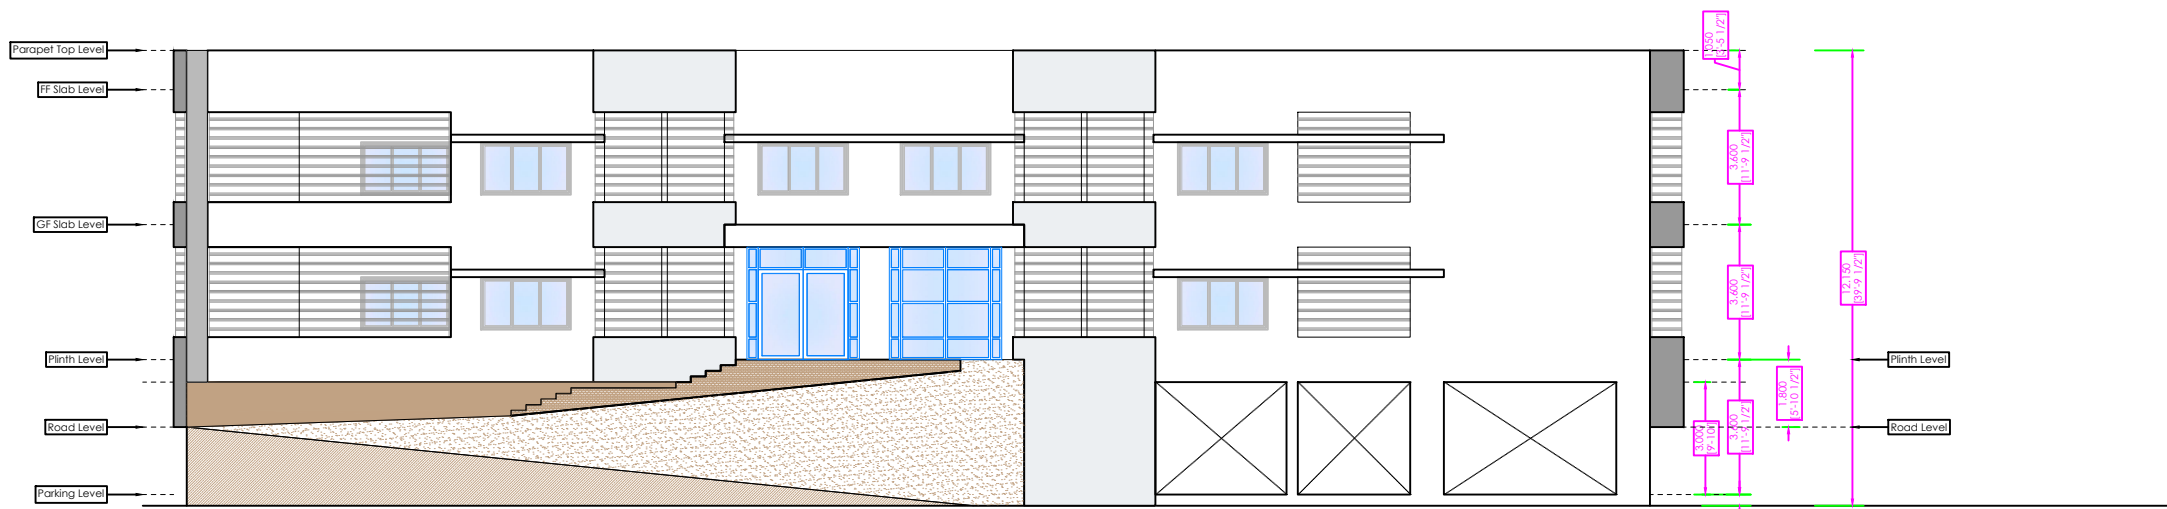

EAST SIDE ELEVATION

1. DO NOT MEASURE THE DRAWING PRINTS.
2. ONLY WRITTEN DIMENSIONS TO BE FOLLOWED.
3. LEVELS AND MARGINAL DIMENSIONS COULD VARY AS PER SITE CONDITIONS
4. ELEVATION DETAILS NOT SHOWN RIGHT NOW.

STAMP FOR EXECUTION:

REVISIONS		
NO.	DATE	DETAILS
1		
2		
Date: 02.10.23		Dwg: P.F. C-04
Copy to:		Revision:

SOUTH & WEST SIDE ELEVATION

Prop. construction of GIRLS' HOSTEL at Gut no 297, MGM Hills, Gandhevi, Chh. Sambhajinagar, For: Mahatma Gandhi Mission

Owner Sign:

