


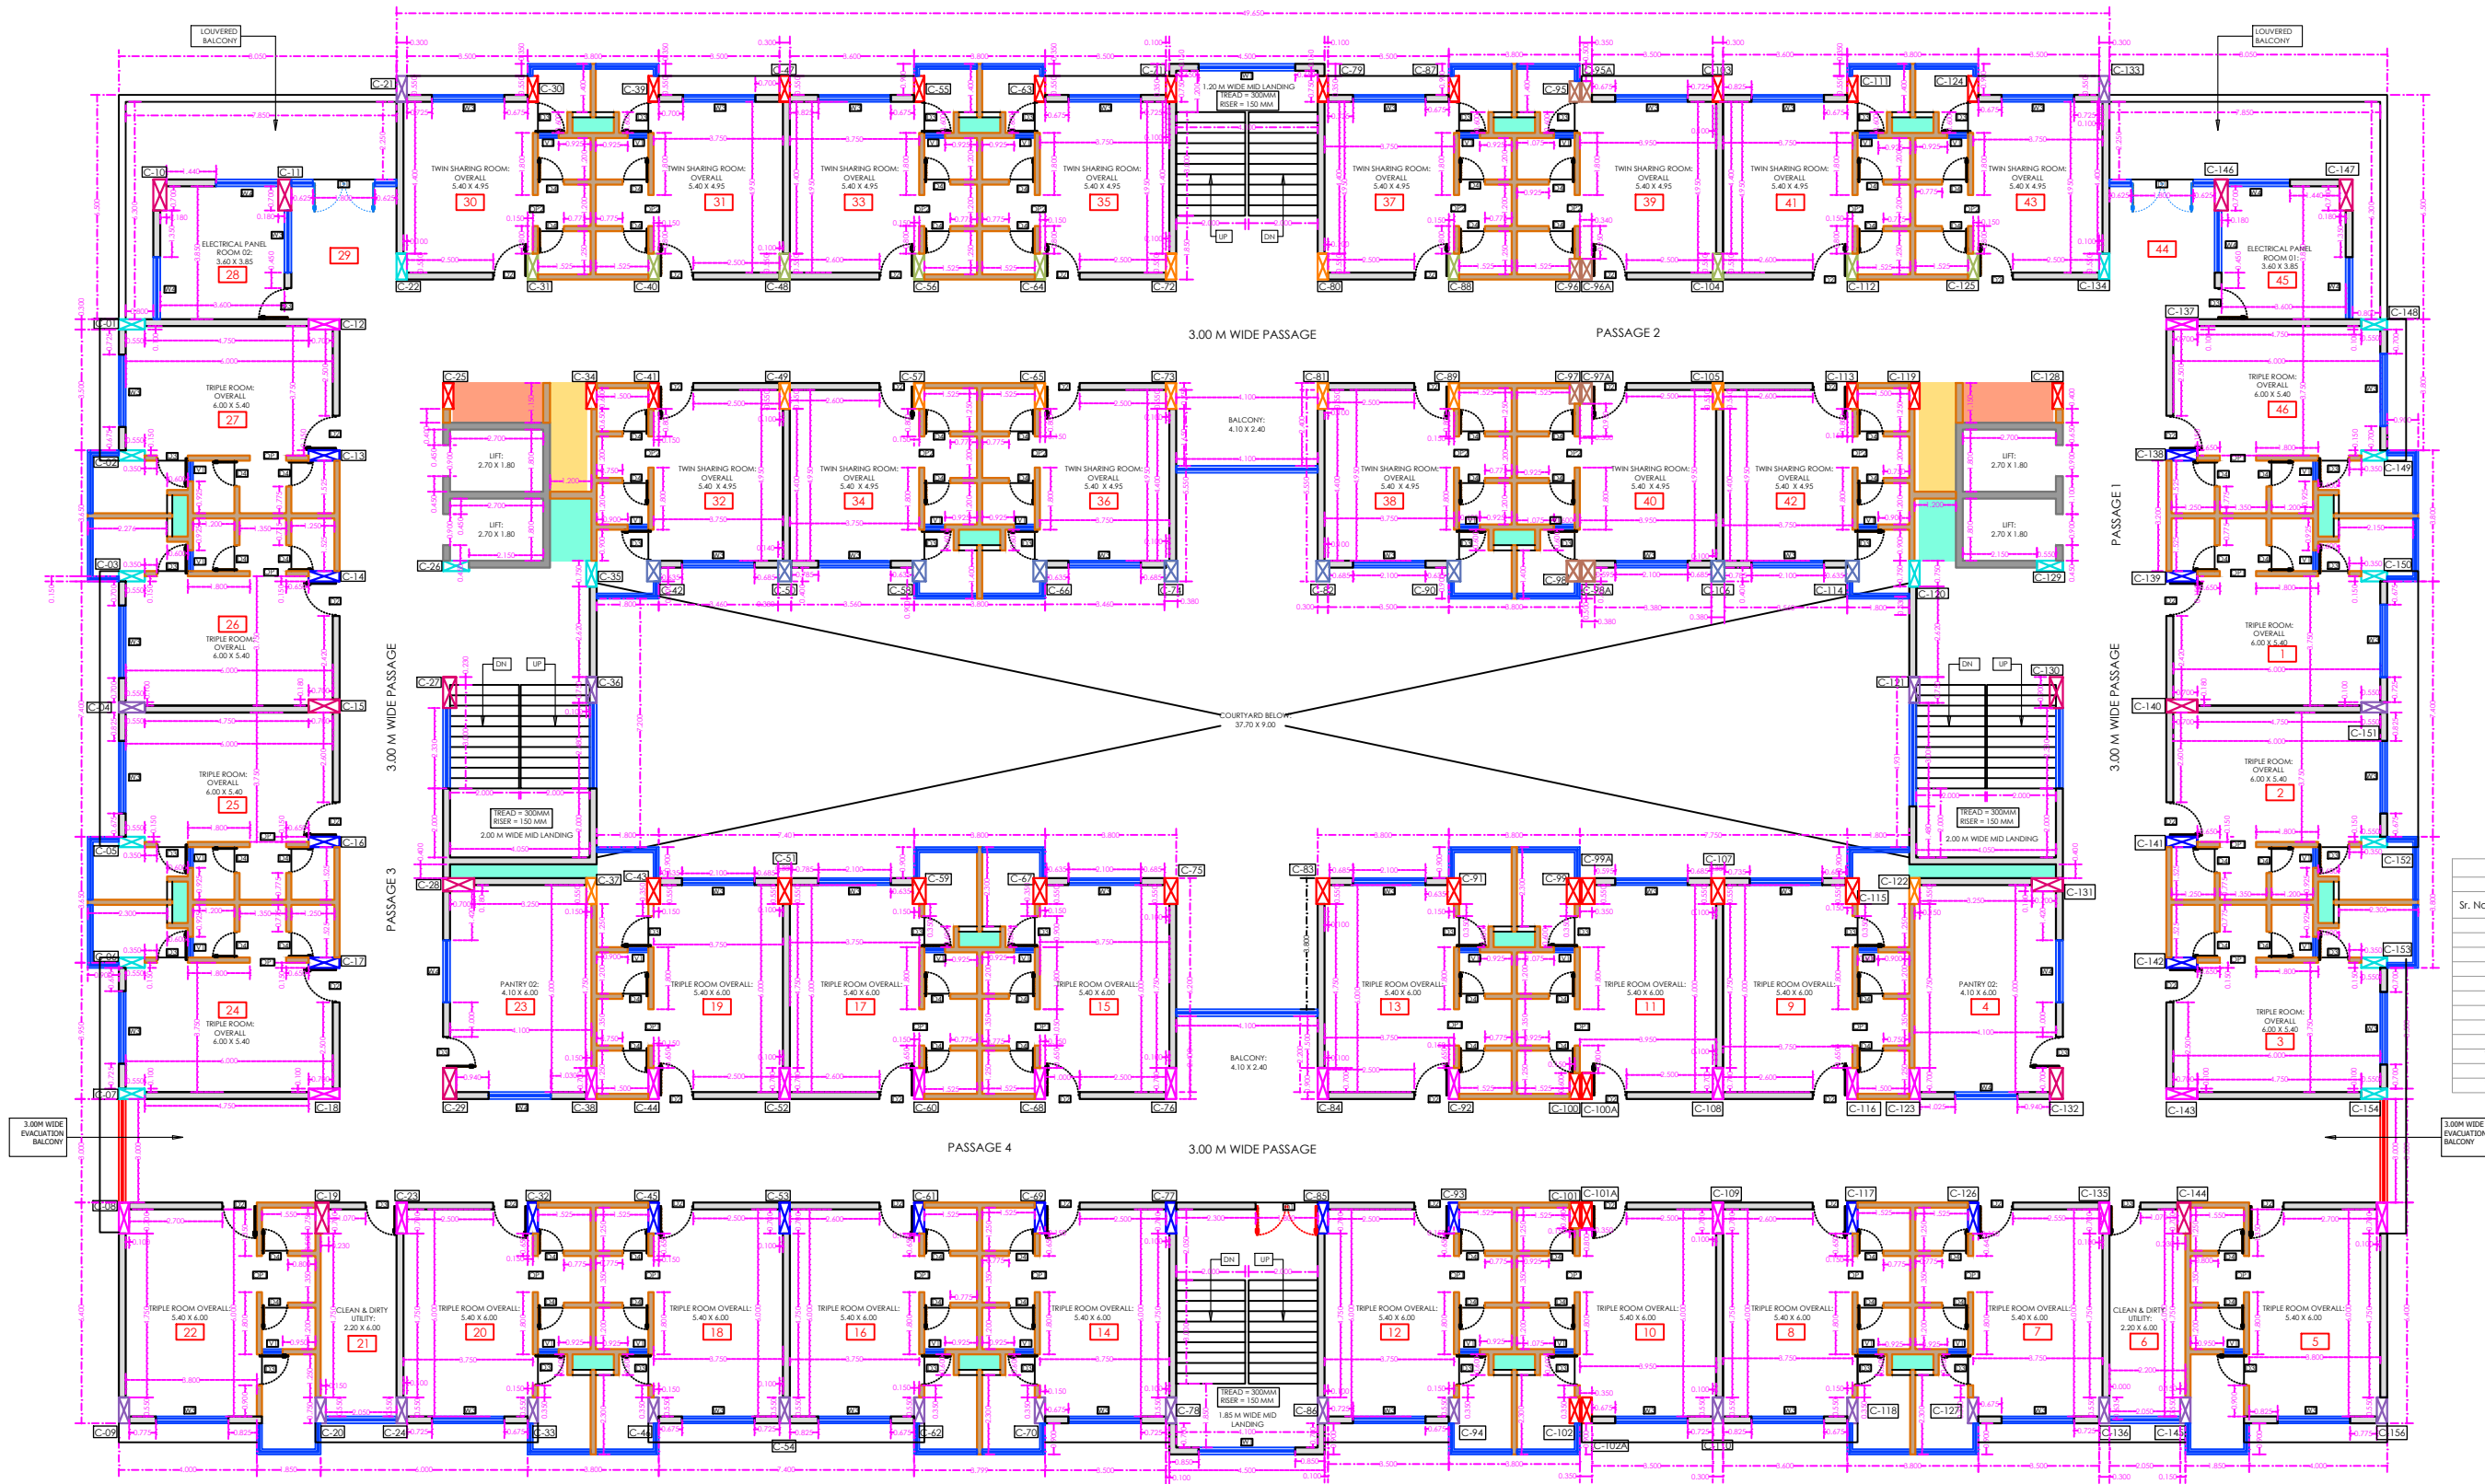

- LEGEND:
- 1. PLUMBING DUCT
  - 2. FIRE DUCT
  - 3. OTHER SERVICES DUCT
  - 4. AAC WALL
  - 5. BRICK WALL

| SCHEDULE OF OPENINGS (w. r. t. FFL)       |         |        |        |       |          |
|-------------------------------------------|---------|--------|--------|-------|----------|
| GIVEN DIMENSIONS ARE AFTER PLASTER FINISH |         |        |        |       |          |
| Sr. No.                                   | Opening | Length | Height | UNTEL | Quantity |
| 1                                         | W1      | 2800   | 1400   | 2250  | 2        |
| 2                                         | W2      | 2400   | 1400   | 2250  | 2        |
| 3                                         | W3      | 2100   | 1400   | 2250  | 34       |
| 4                                         | W4      | 1800   | 1400   | 2250  | 11       |
| 5                                         | V1      | 600    | 900    | 2250  | 29       |
| 6                                         | OP1     | 1050   | 2100   | 2250  | 16       |
| 7                                         | OP2     | 900    | 2100   | 2250  | 10       |
| 8                                         | D0      | 2400   | 2100   | 2250  | 1        |
| 9                                         | D1      | 1800   | 2100   | 2250  | 4        |
| 10                                        | D2      | 1800   | 2100   | 2250  | 30       |
| 11                                        | D3      | 900    | 2100   | 2250  | 32       |
| 12                                        | D4      | 750    | 2100   | 2250  | 56       |

- DO NOT MEASURE THE DRAWING PRINTS.
- ONLY WRITTEN DIMENSIONS TO BE FOLLOWED.
- LEVELS AND MARGINAL DIMENSIONS COULD VARY AS PER SITE CONDITIONS
- ELEVATION DETAILS NOT SHOWN RIGHT NOW.

STAMP FOR EXECUTION:

| REVISIONS      |      |                |
|----------------|------|----------------|
| NO.            | DATE | DETAILS        |
| 1              |      |                |
| 2              |      |                |
| Date: 02.10.23 |      | Dwg: F.F. C-01 |
| Copy to:       |      | Revision:      |

**FIRST FLOOR PLAN**  
Prop. construction of GIRLS' HOSTEL at Gut no 297, MGMI Hills, Gandhinagar, Chh. Sambhajinagar.  
For: Mahatma Gandhi Mission

Owner Sign:

**BUILDING 01: BOYS' HOSTEL**

**Pallavi Kulkarni & Associates**  
**KSHITEEJ GROUP**  
Architects, Engineers & Interior Designers.  
Cell: 9422701215 mail: pallavi\_kshiteejgroup@yahoo.in