


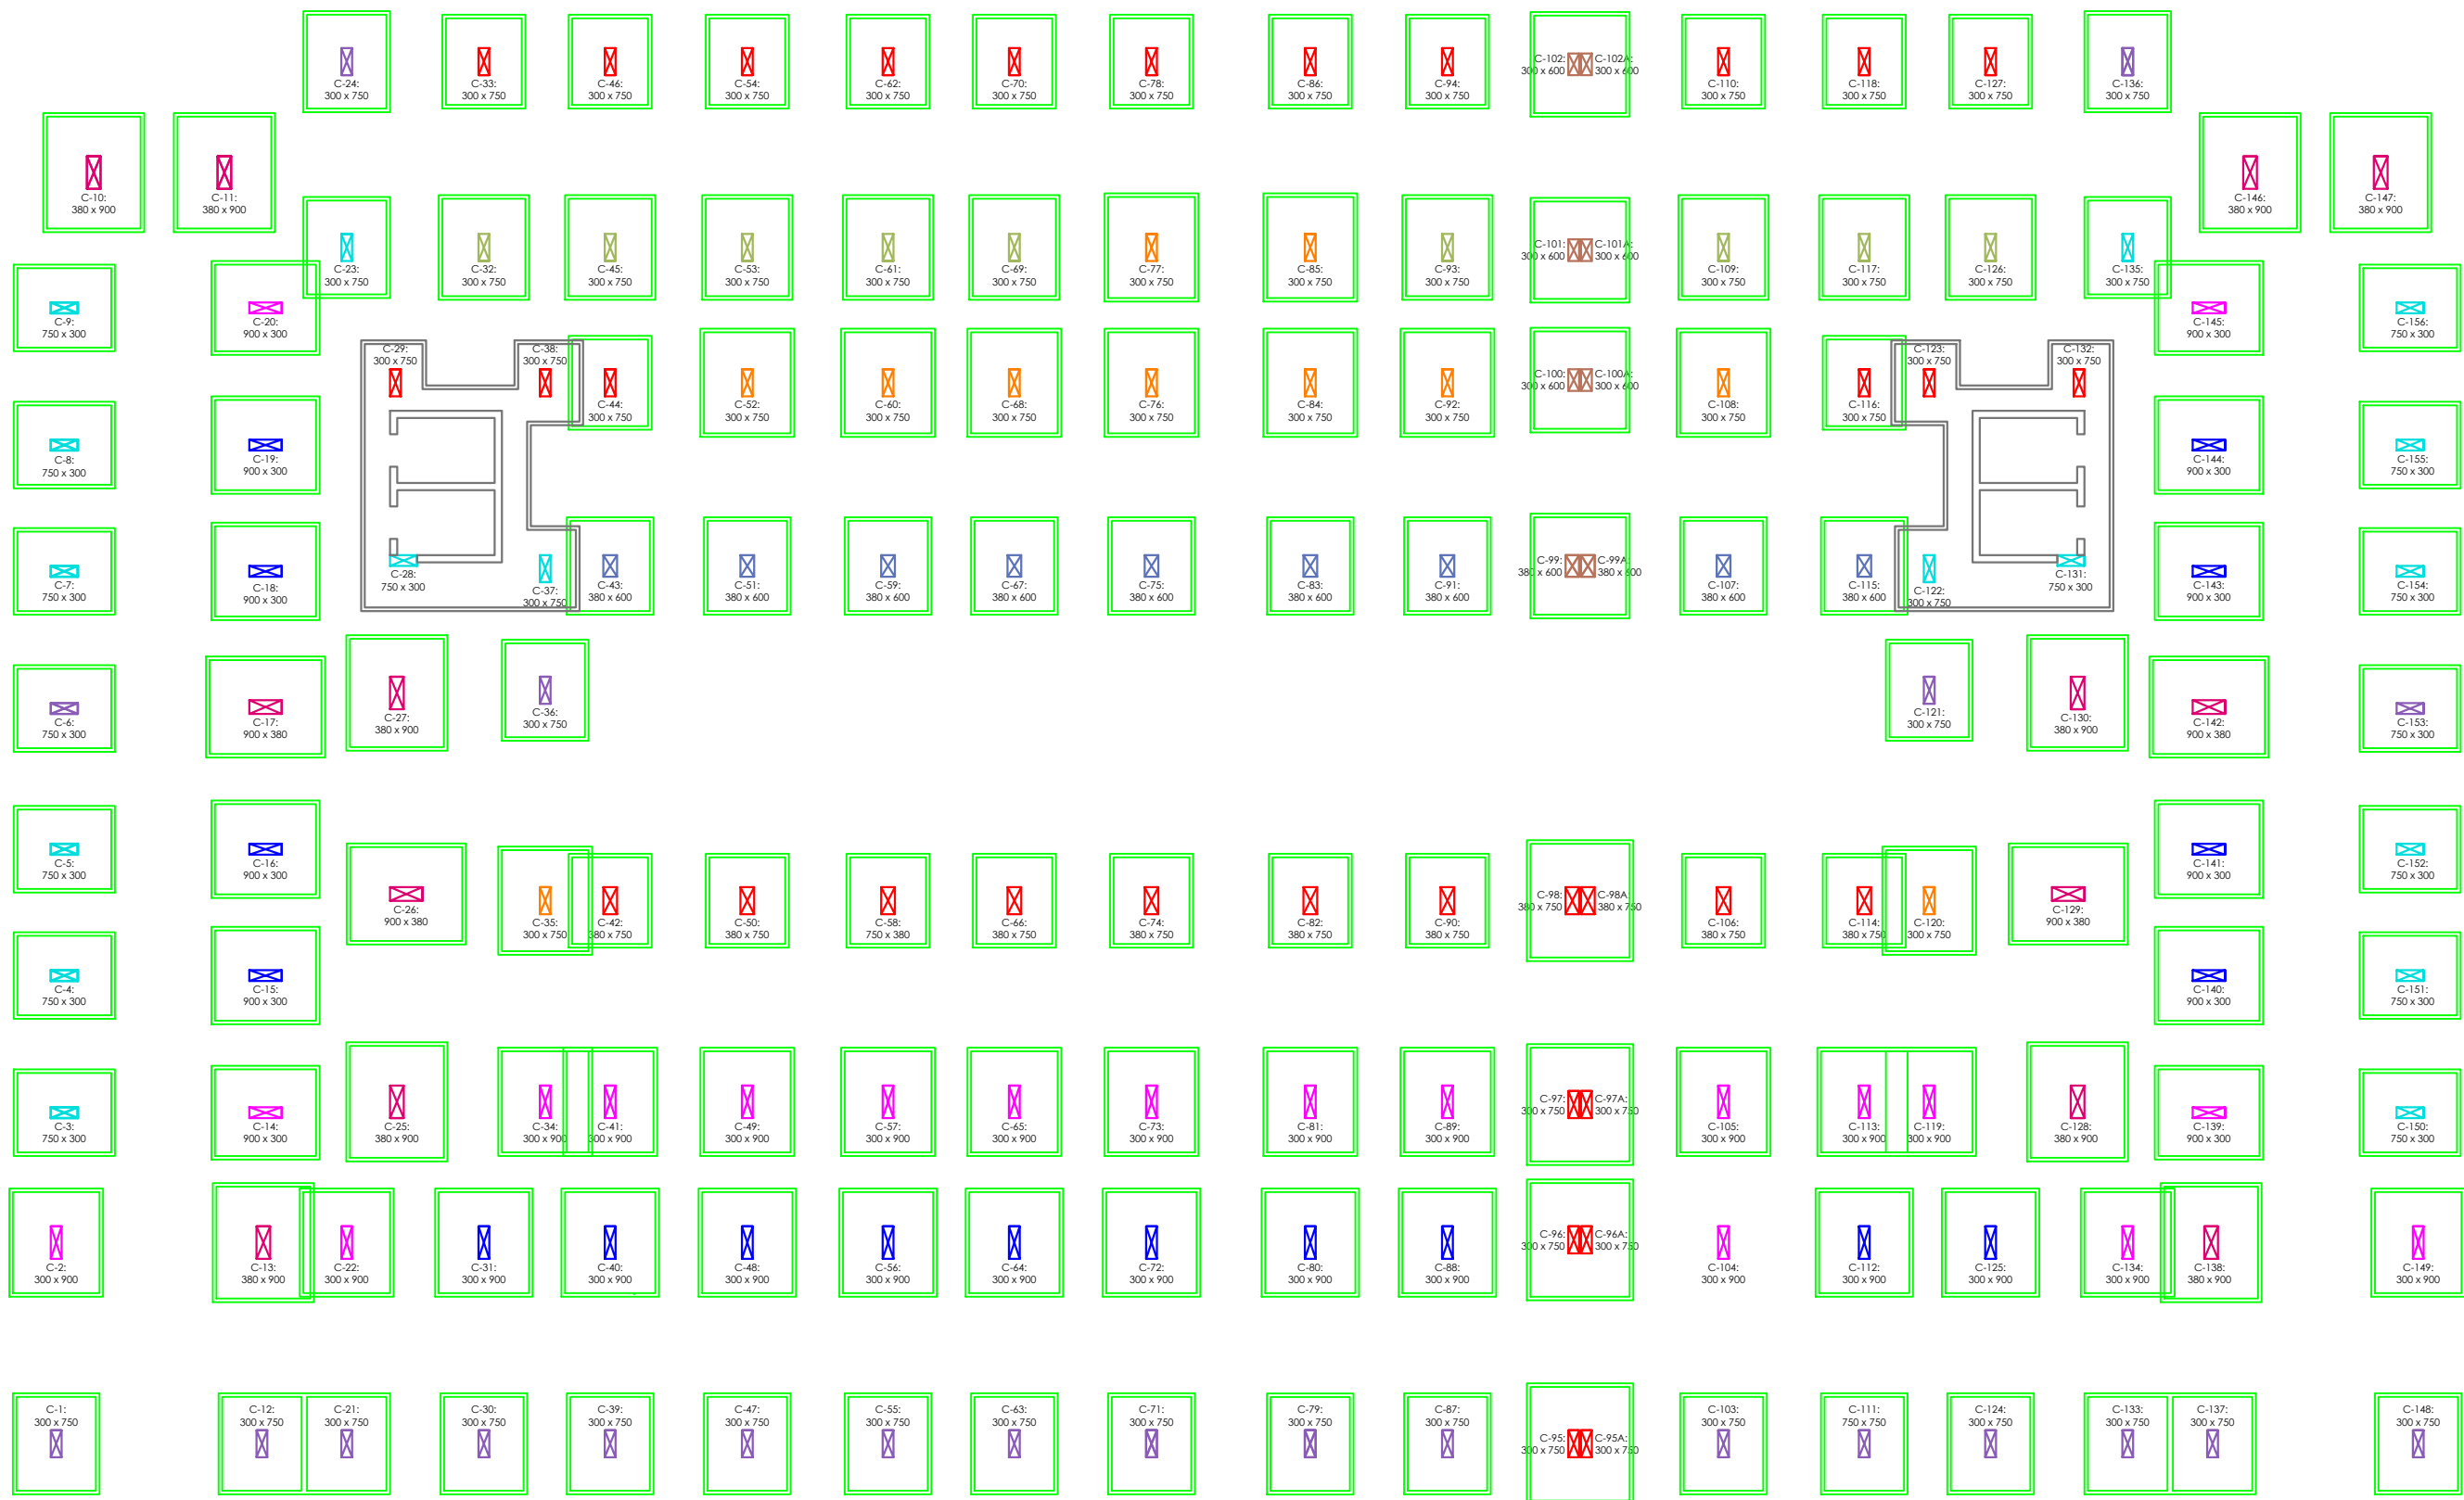

INTERNAL ROAD

1. DO NOT MEASURE THE DRAWING PRINTS.
2. ONLY WRITTEN DIMENSIONS TO BE FOLLOWED.
3. LEVELS AND MARGINAL DIMENSIONS COULD VARY AS PER SITE CONDITIONS
4. ELEVATION DETAILS NOT SHOWN RIGHT NOW.

STAMP FOR EXECUTION:

| REVISIONS      |            |                |
|----------------|------------|----------------|
| NO.            | DATE       | DETAILS        |
| 1              | 28/11/2023 | Grid no 25-29  |
| 2              |            |                |
| Date: 28.11.23 |            | Dwg: P.F. C-04 |
| Copy to:       |            | Revision:      |

#### FOOTING LOCATIONS

Prop. construction of BOYS' HOSTEL at Gut no 297, MGM Hills, Gandhinell, Chh. Sambhajinagar, For: Mahatma Gandhi Mission

Owner Sign:

BUILDING 01: BOYS' HOSTEL

