


NOTES


1) THIS DRAWING IS THE COPYRIGHT OF M/S SPACE FORUM ARCHITECTS PVT. LTD. AND SHOULD NOT BE COPIED, REPRODUCED OR USED IN ANY MANNER FOR ANY PURPOSE WHATSOEVER WITHOUT THEIR PERMISSION. THE ARCHITECT SHALL HAVE THE FULL RIGHT TO TAKE LEGAL ACTION.

2) ONLY WRITTEN DIMENSIONS ARE TO BE FOLLOWED. THE DRAWING SHOULD NOT BE SCALED.


3) ANY AMBIGUITY IN THE DRAWING SHOULD BE REPORTED BY THE CONTRACTOR BEFORE EXECUTION OF WORK AT SITE.

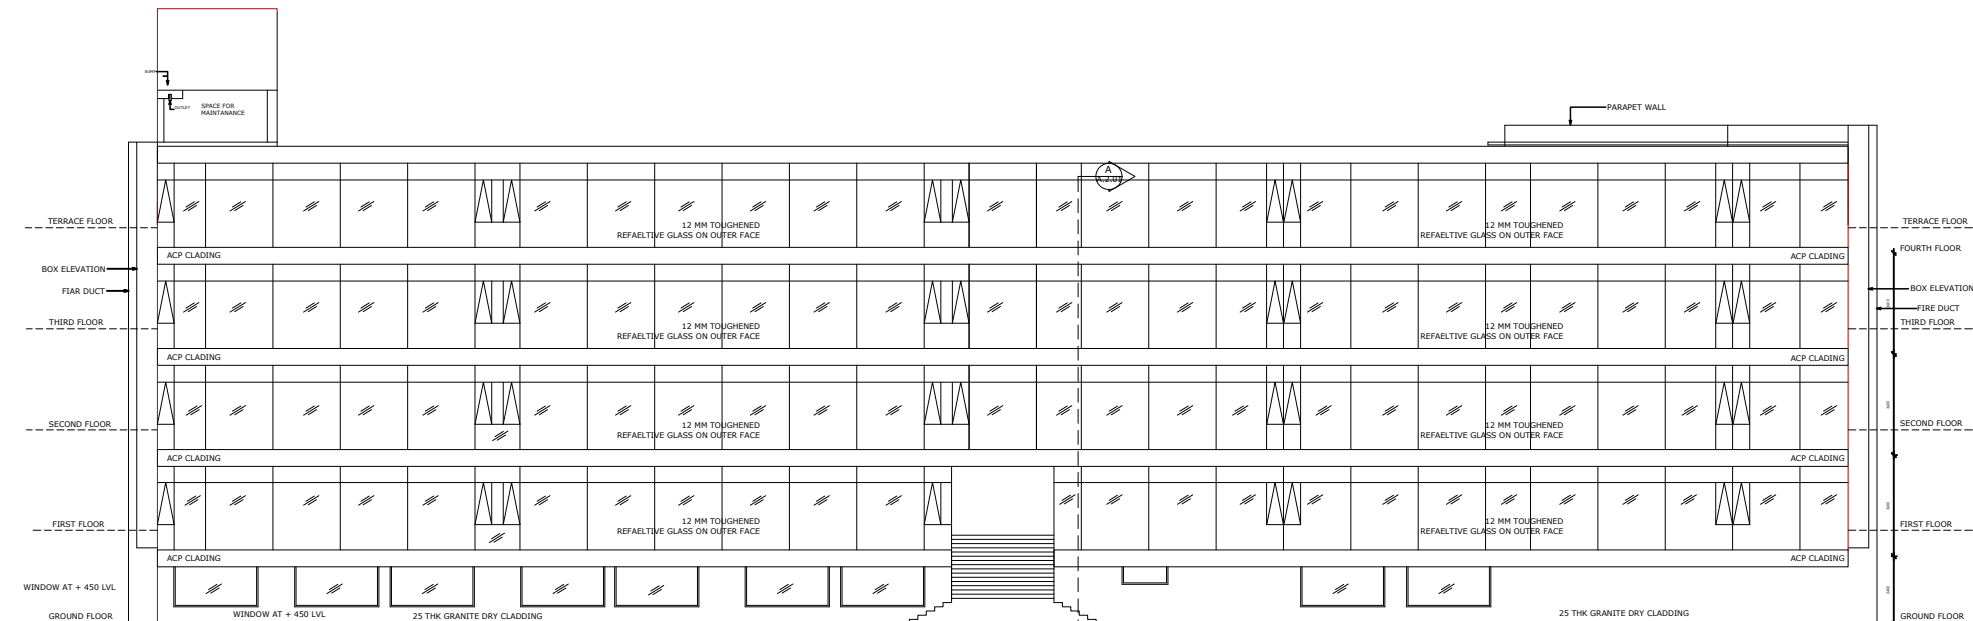

WEST SIDE ELEVATION

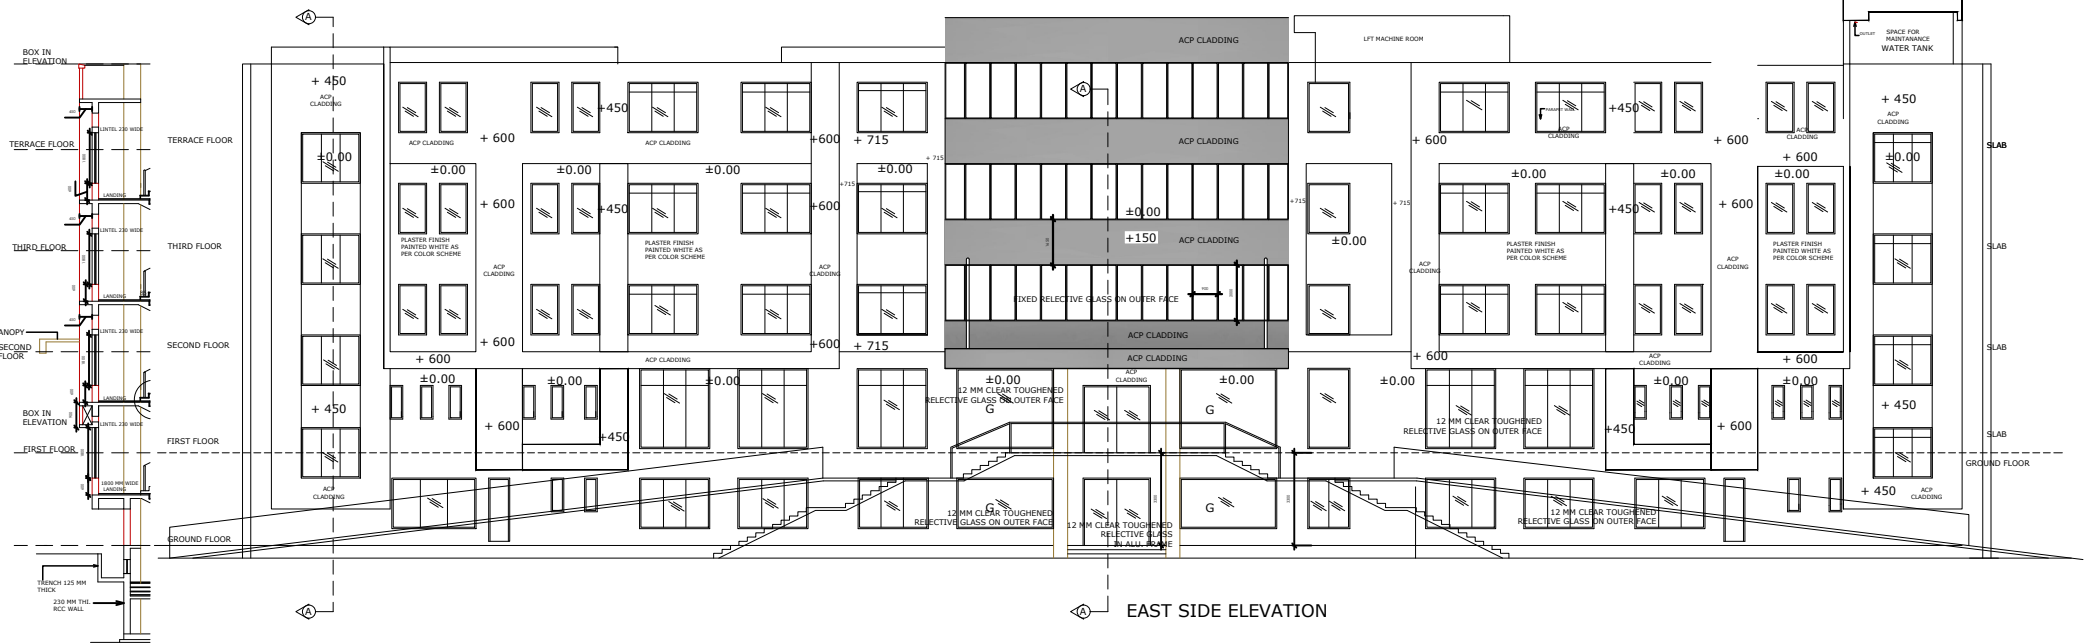

EAST SIDE ELEVATION

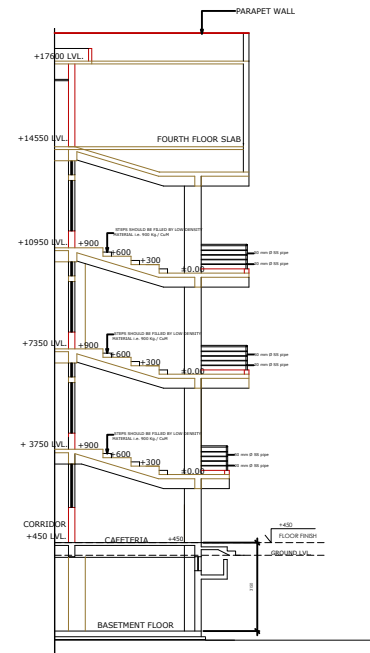

SECTION A-A

ISSUED TO	DATE	NO. OF PRINTS
-----------	------	---------------

REV	DATE	DISCRIPTION
-----	------	-------------

space forum architects pvt. ltd.  
114, ARNIYA PLAZA  
27/2, MANORMAGANJ  
INDORE- 452001 TEL:-  
0731-2494930

JOB TITLE

PROPOSED FOURTH FLOOR  
EXTENSION AT PEVILION  
BUILDING ON STADIUM CLUB  
PLOT,  
TOWNCENTER, CIDCO, NEW  
AURANGABAD FOR MAHATMA  
GANDHI MISSION TRUST.  
ELEVATION

DEALT BY.		NORTH
CHECKED BY.		
SCALE	1:100	
DATE	JAN 2024	
DRG. NO.	A.3.02	